



GUEST HOUSE  
FLOORPLAN ESC. 1:100

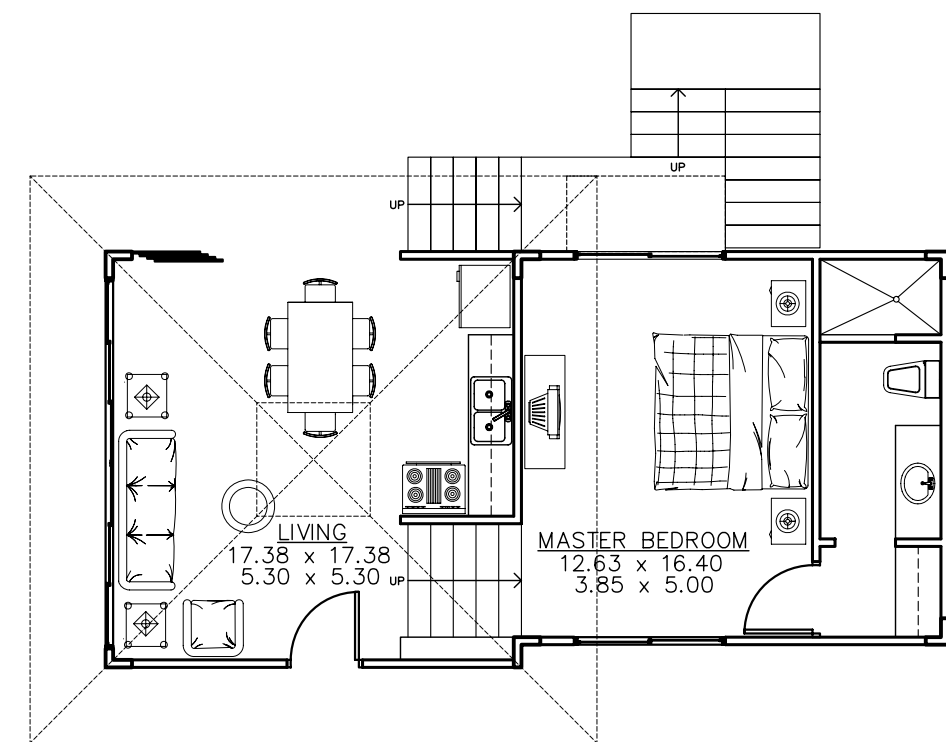


GUEST HOUSE  
FLOORPLAN ESC. 1:100

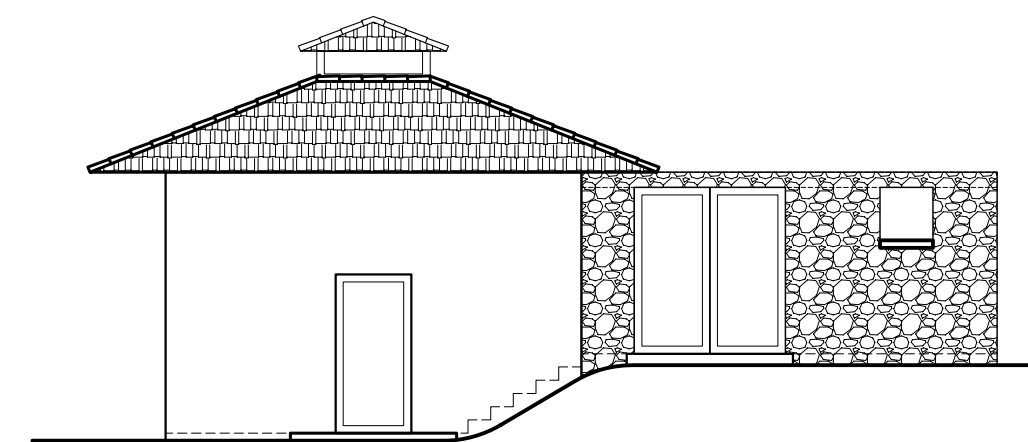


GUEST HOUSE  
ELEVATION ESC. 1:100




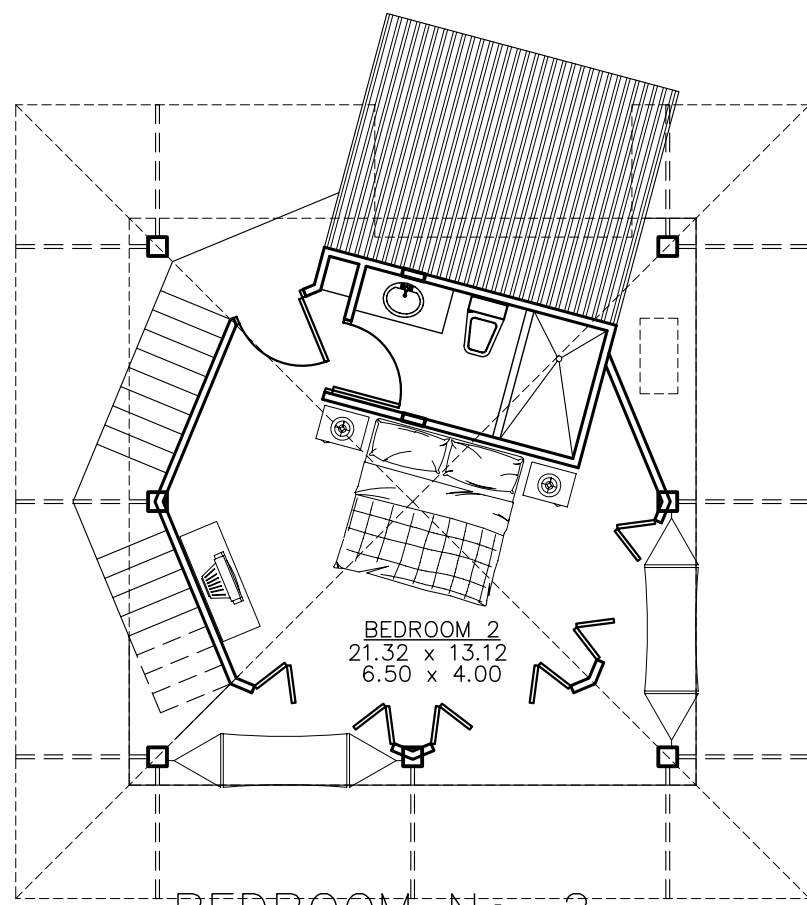


**BEDROOM No. 2**  
PLAN VIEW ESC. 1:100

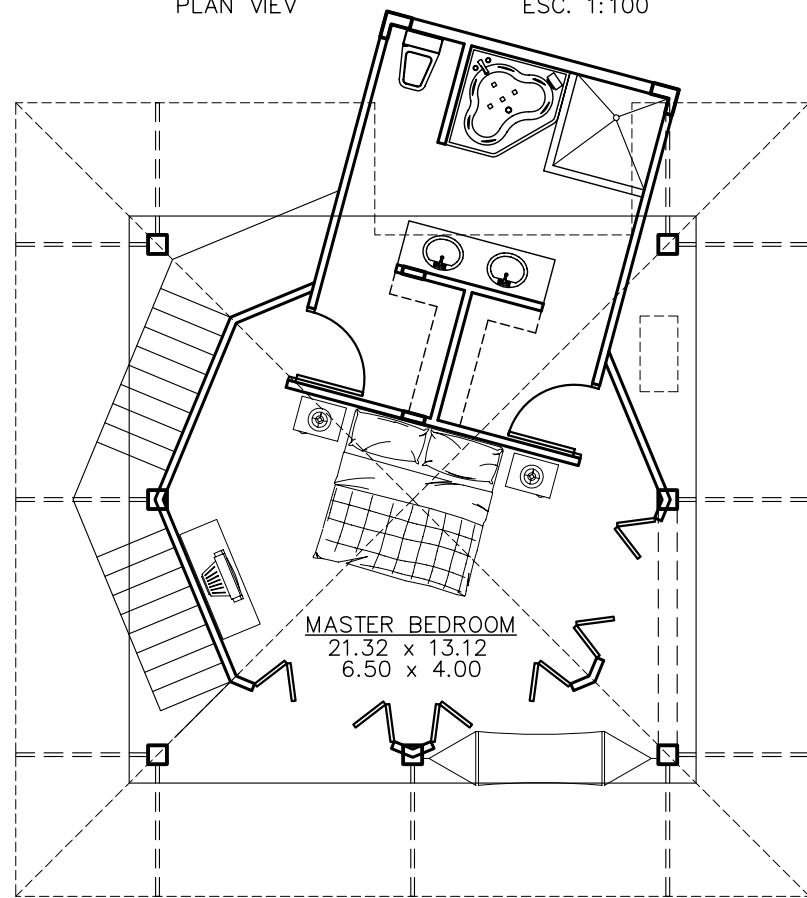


**MASTER BEDROOM**  
PLAN VIEW ESC. 1:100

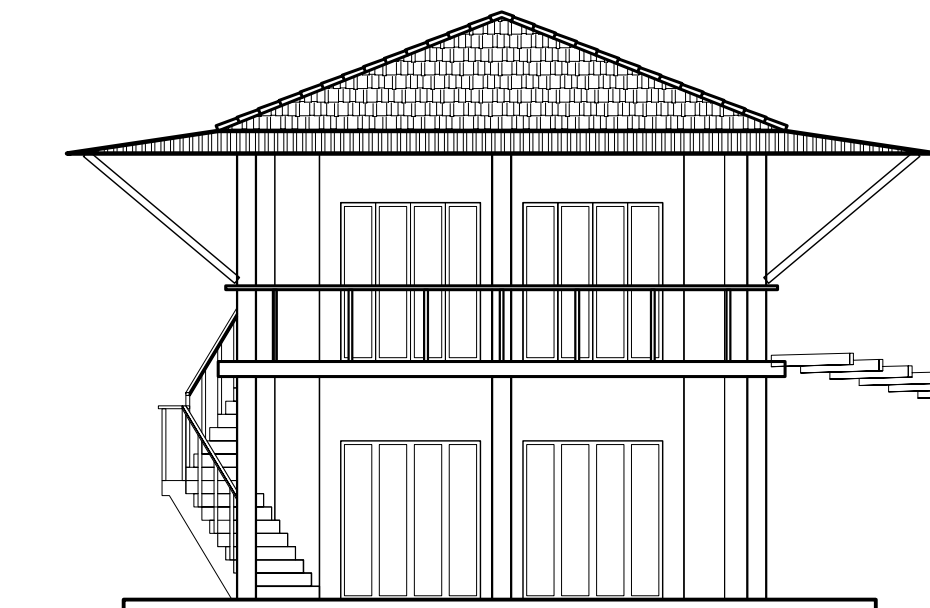


**MASTER BEDROOM**  
ELEVATION ESC. 1:100

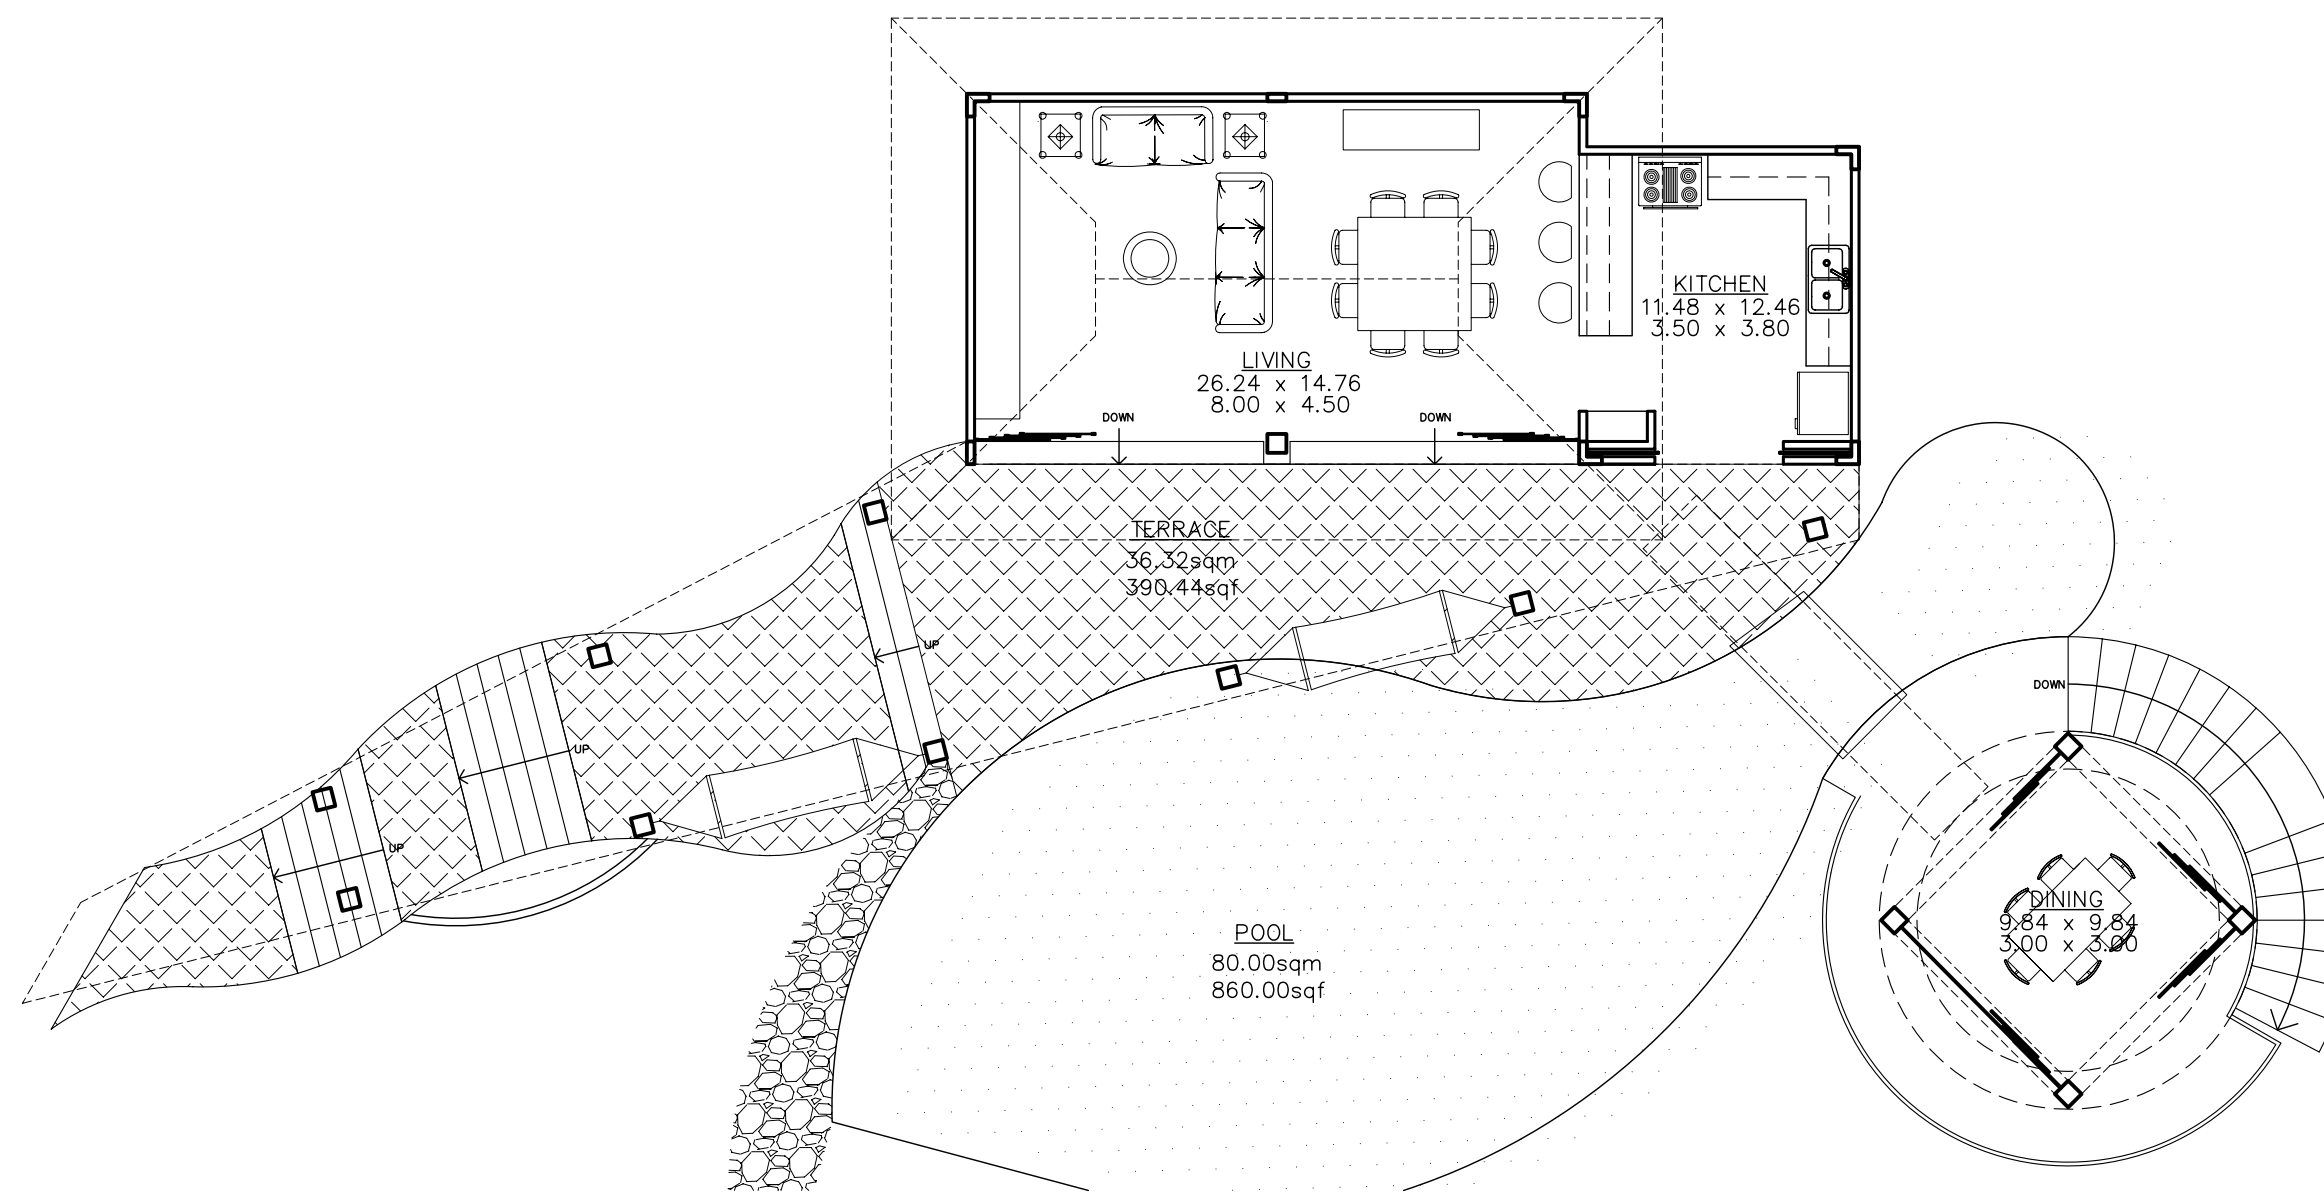


**MAIN LIVING AREA**  
PLAN VIEW ESC. 1:100

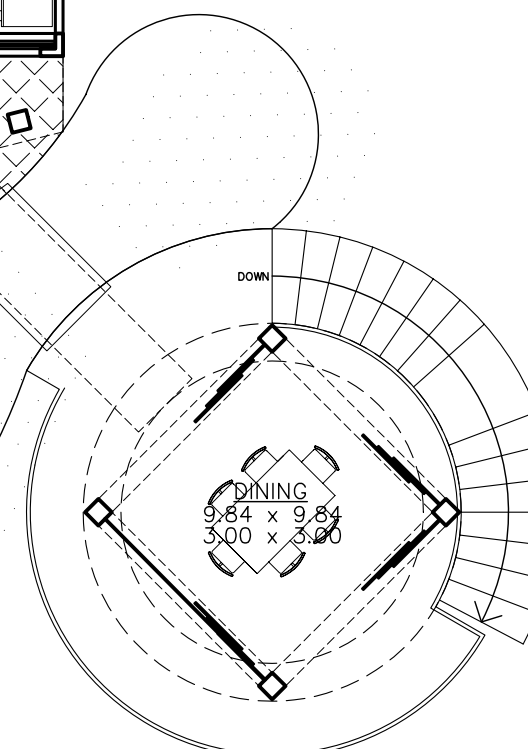

**BOHIO**  
ESC. 1:100

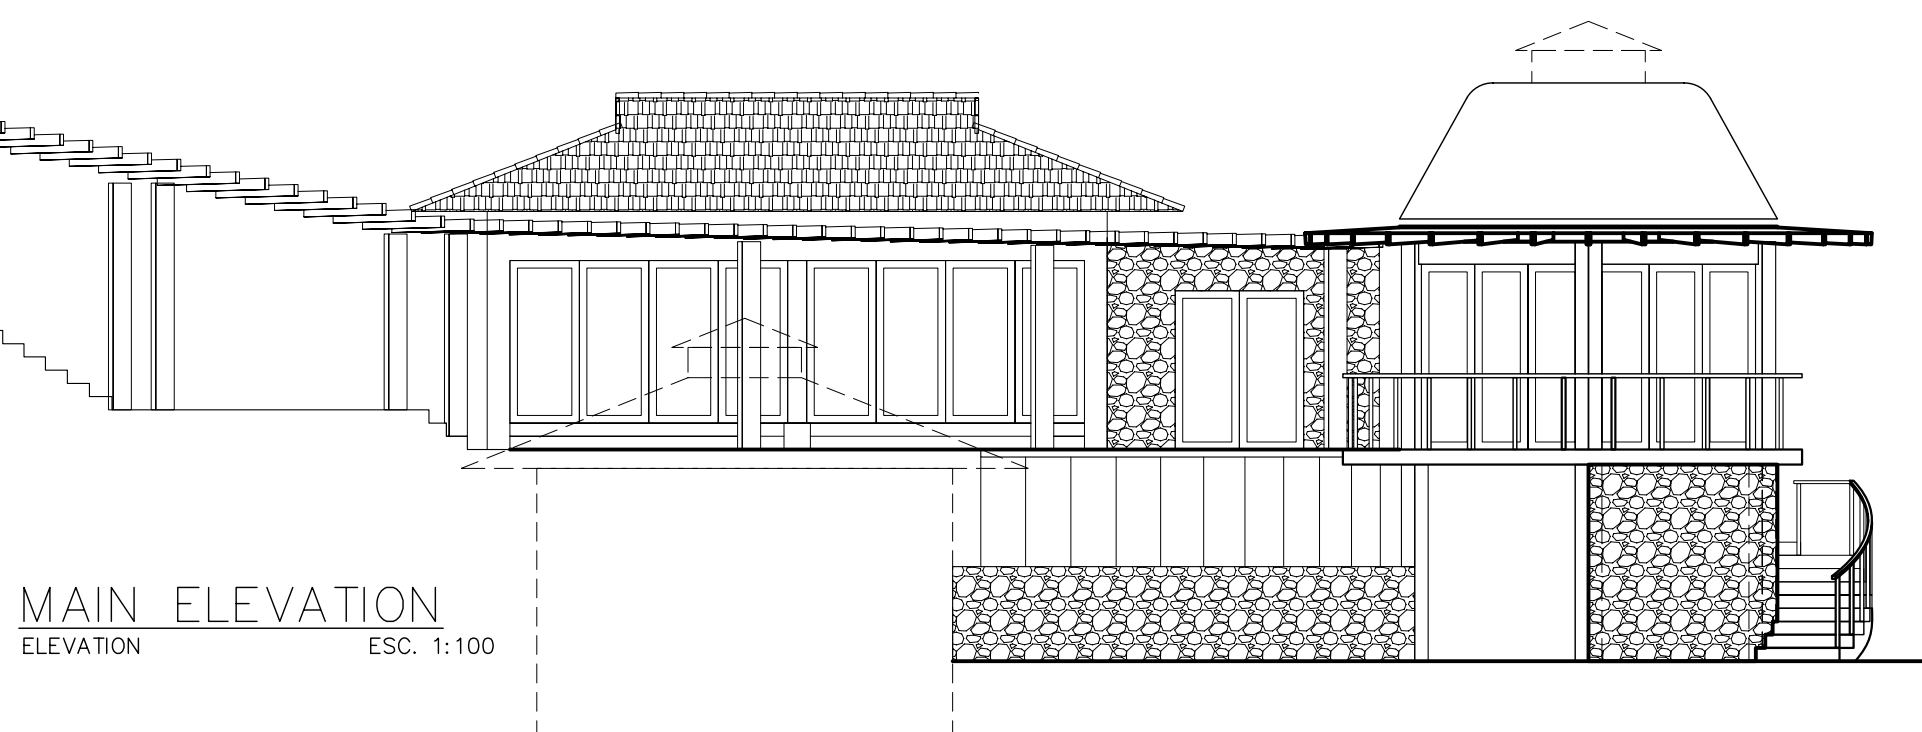

**MAIN ELEVATION**  
ELEVATION ESC. 1:100

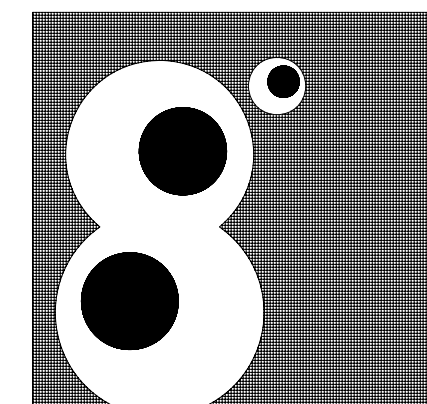

**arquitectura**